


**PLAN REZ DE CHAUSSEE / F3**  
**Ech. : 1/100**  
**Surface Utile : 70,21m<sup>2</sup> / 150m<sup>2</sup>**

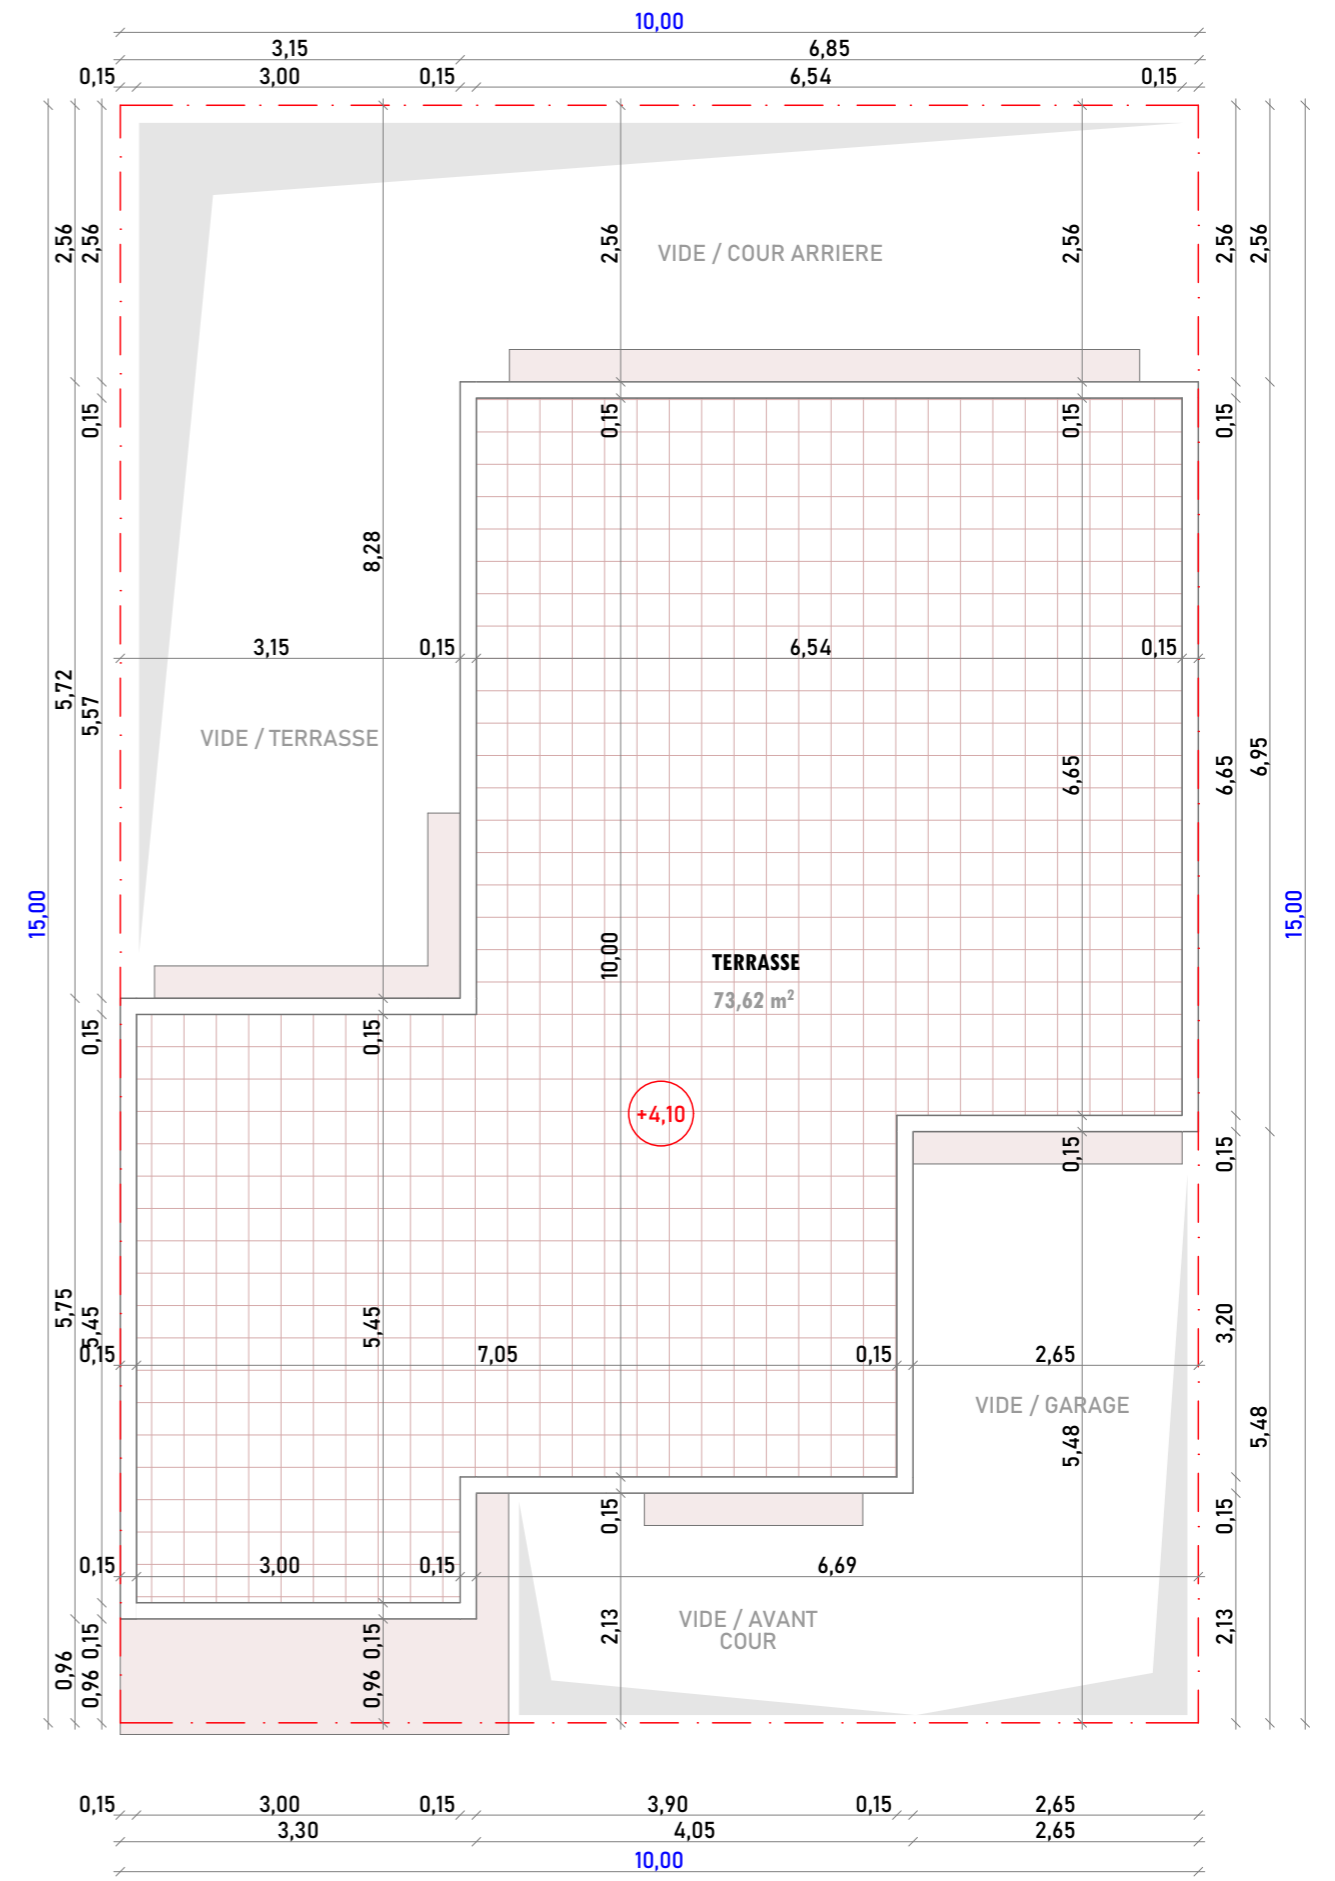

**PLAN TERRASSE / F3**  
**Ech. : 1/100**