



**PLAN REZ DE CHAUSSEE - F5**

**Ech. : 1/100**


**Surface Utile : 71,43m<sup>2</sup> / 250m<sup>2</sup>**



PLAN 1er ETAGE - F5

Ech. : 1/100

Surface Batie : 74.03m<sup>2</sup> / 250m<sup>2</sup>

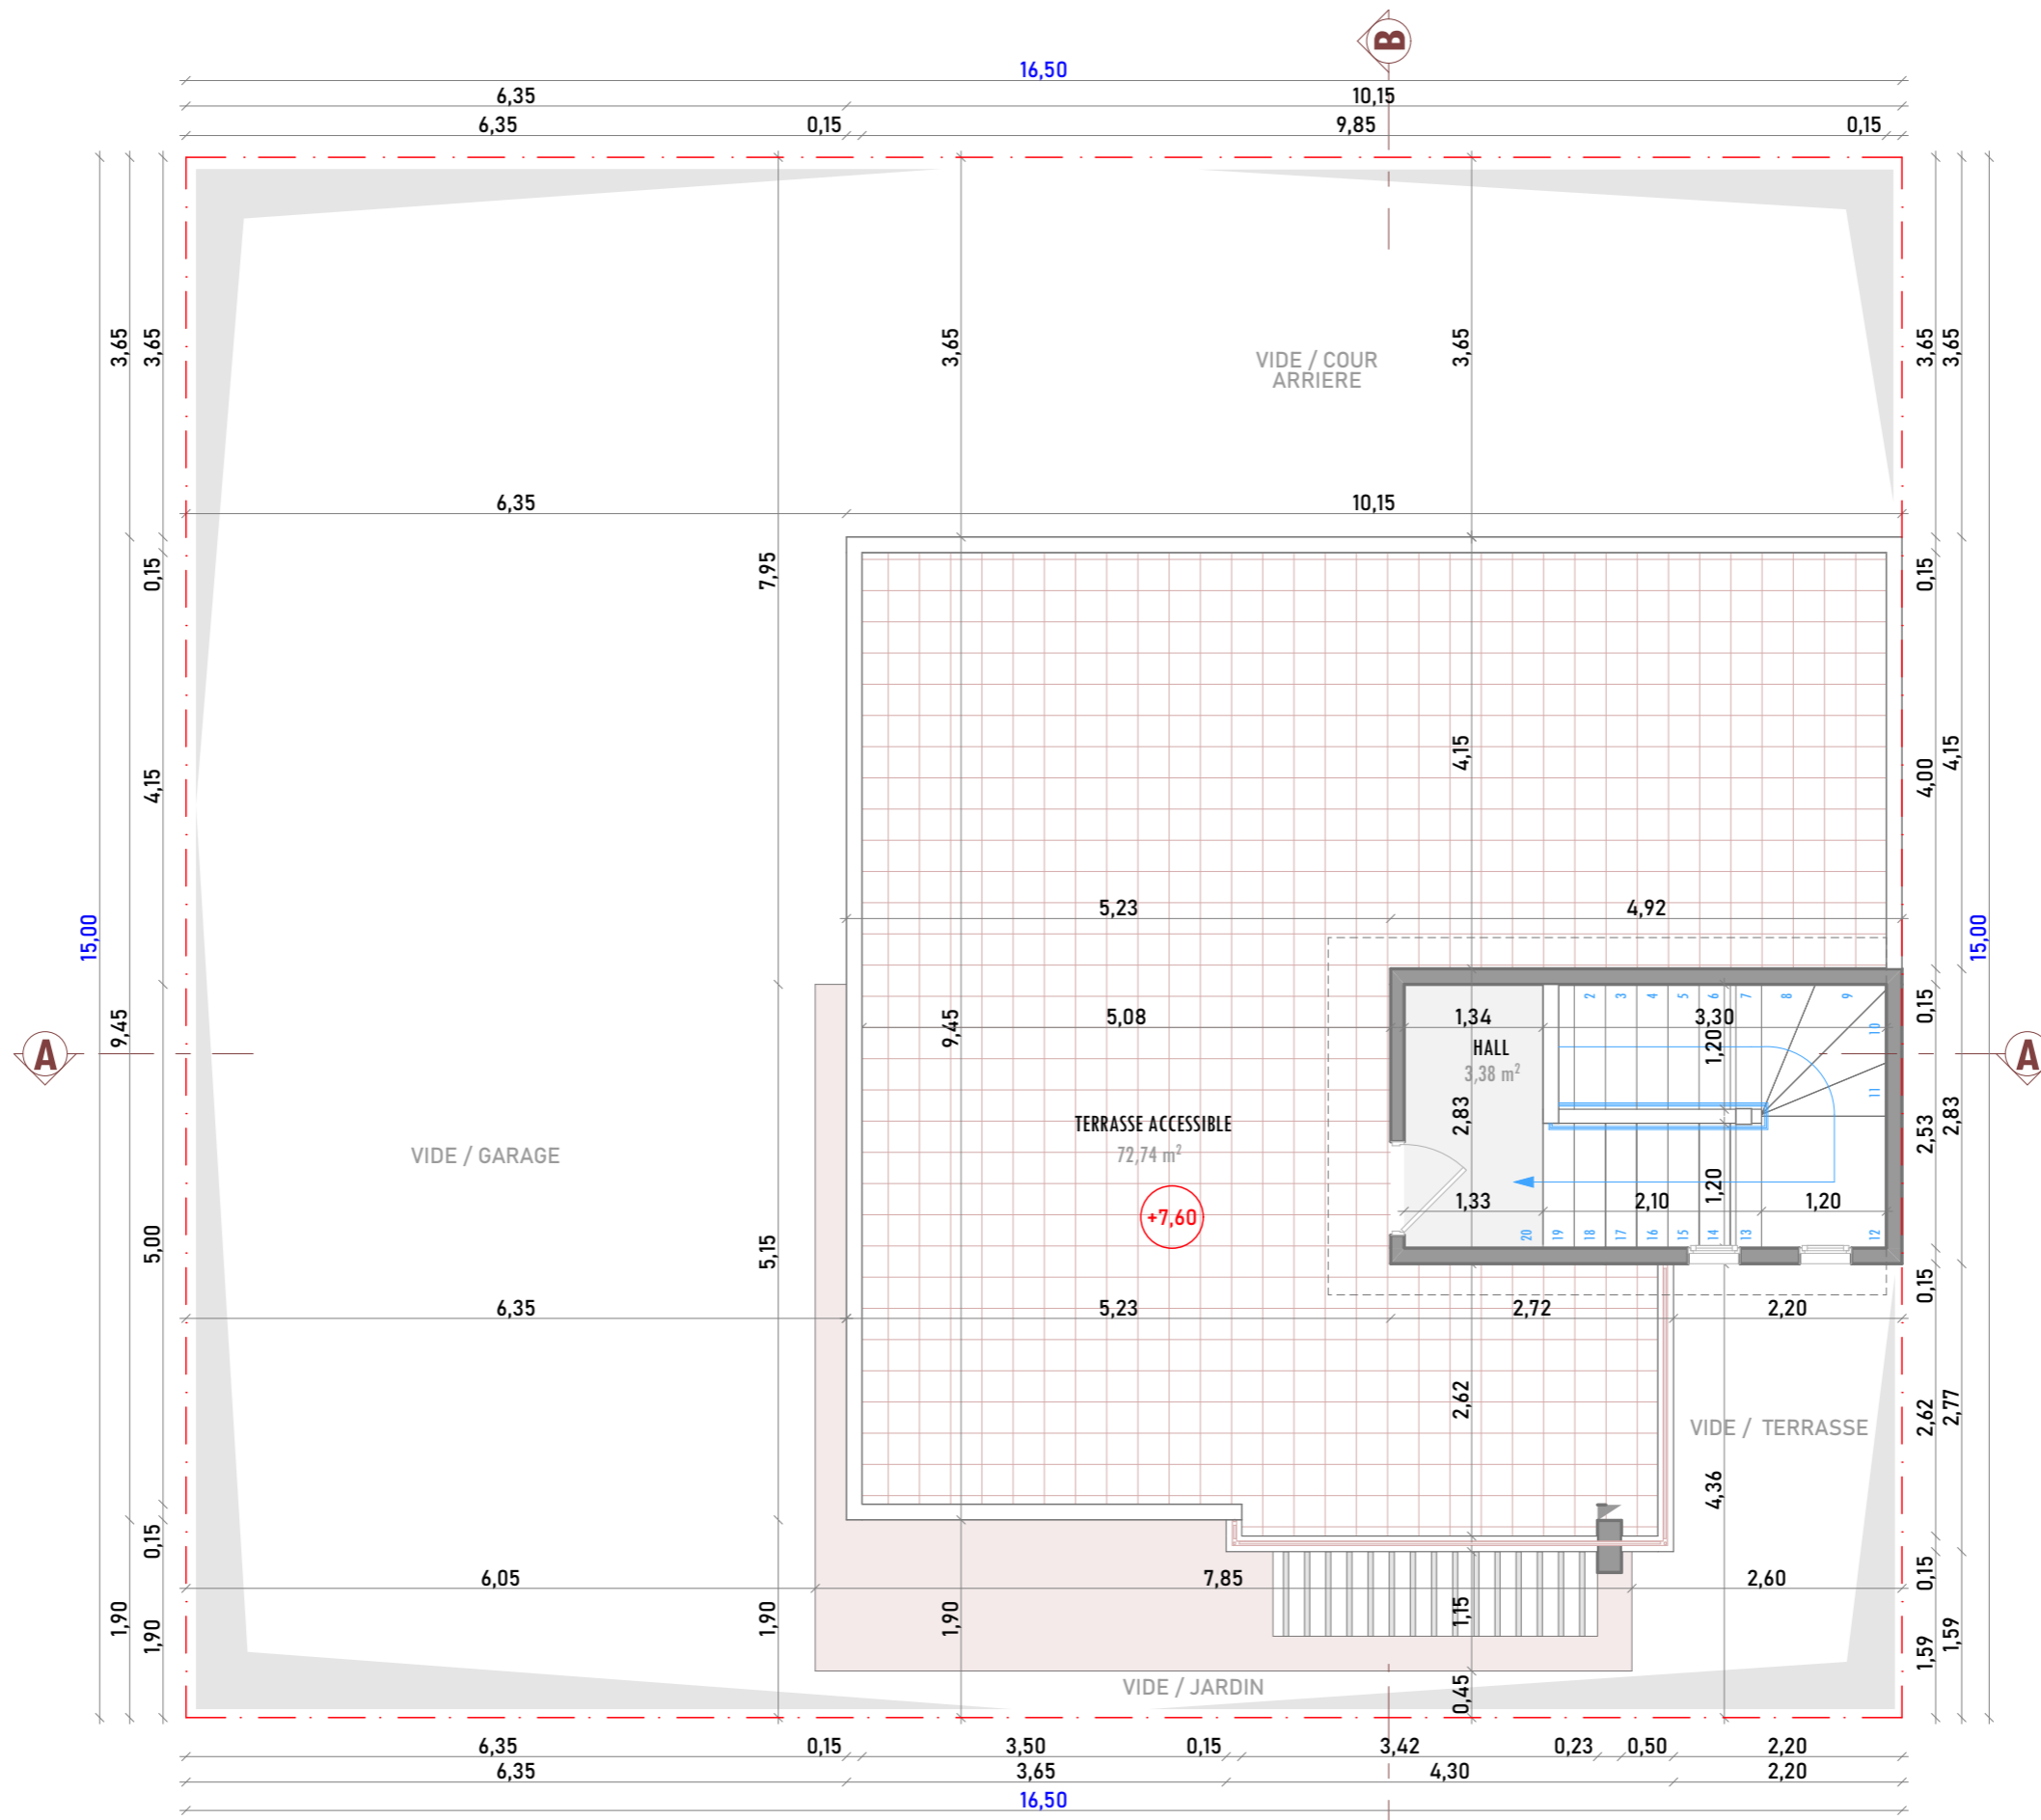

**PLAN TERRASSE - F5**  
**Ech. : 1/100**